


EXAMPLE A: SITE PLAN

NOTE: Show All Existing Signs and Size

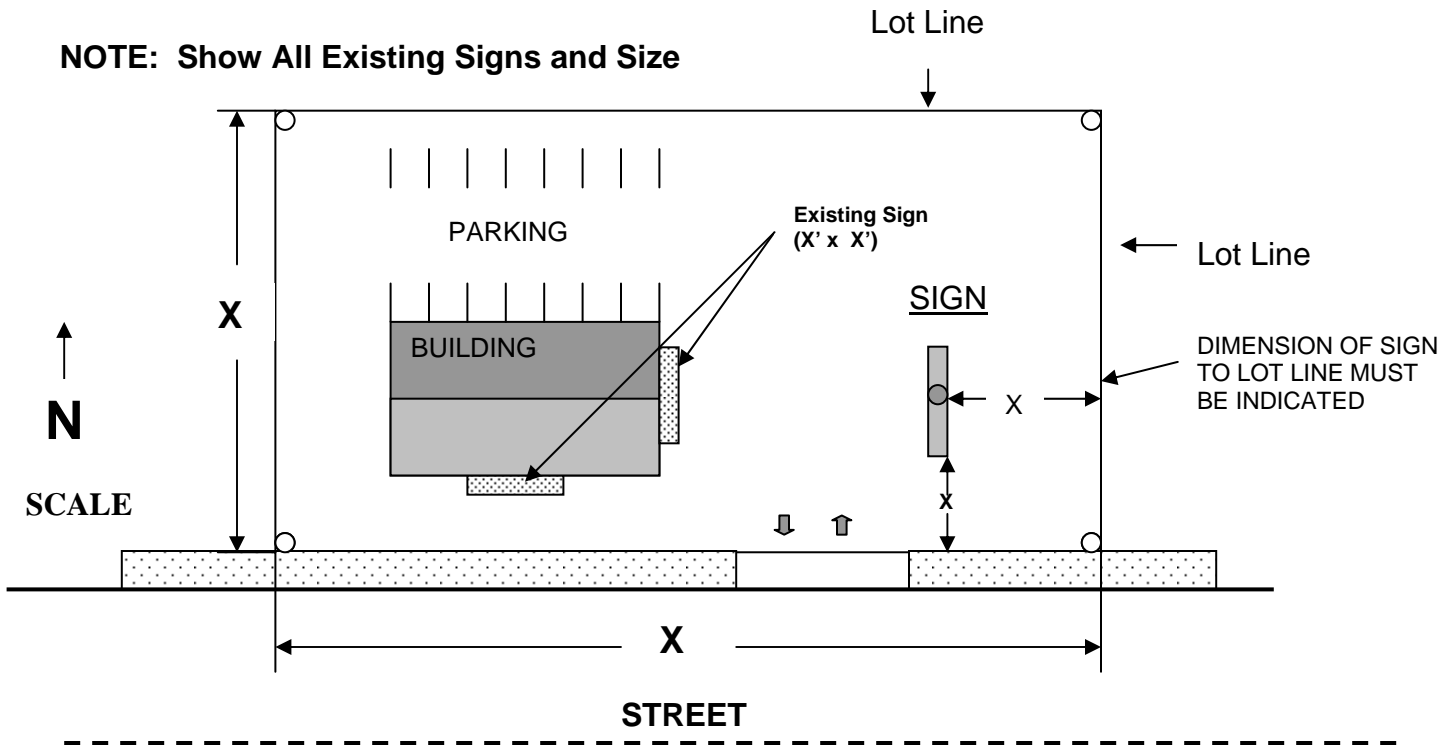


EXAMPLE B: FREESTANDING SIGN

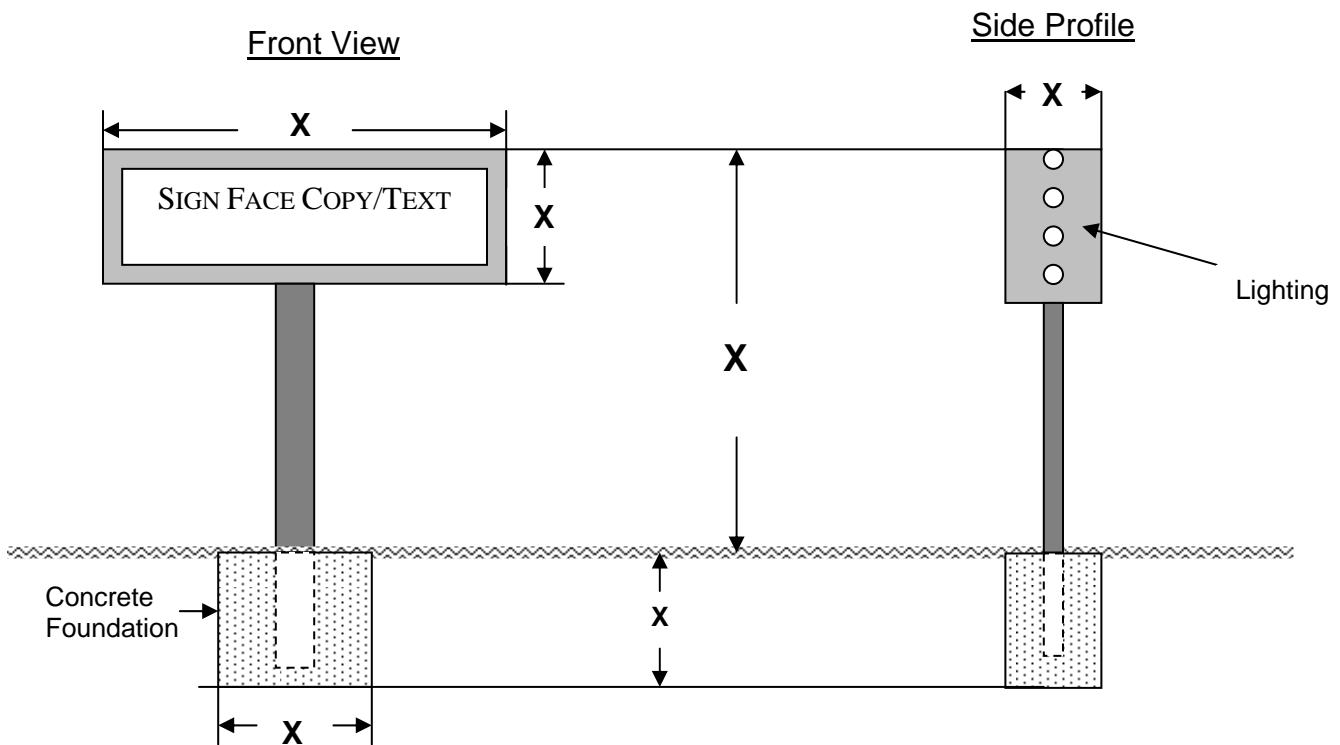


EXAMPLE C: WALL SIGN

NOTE: Show All Existing Signs and Size Including Window Signs

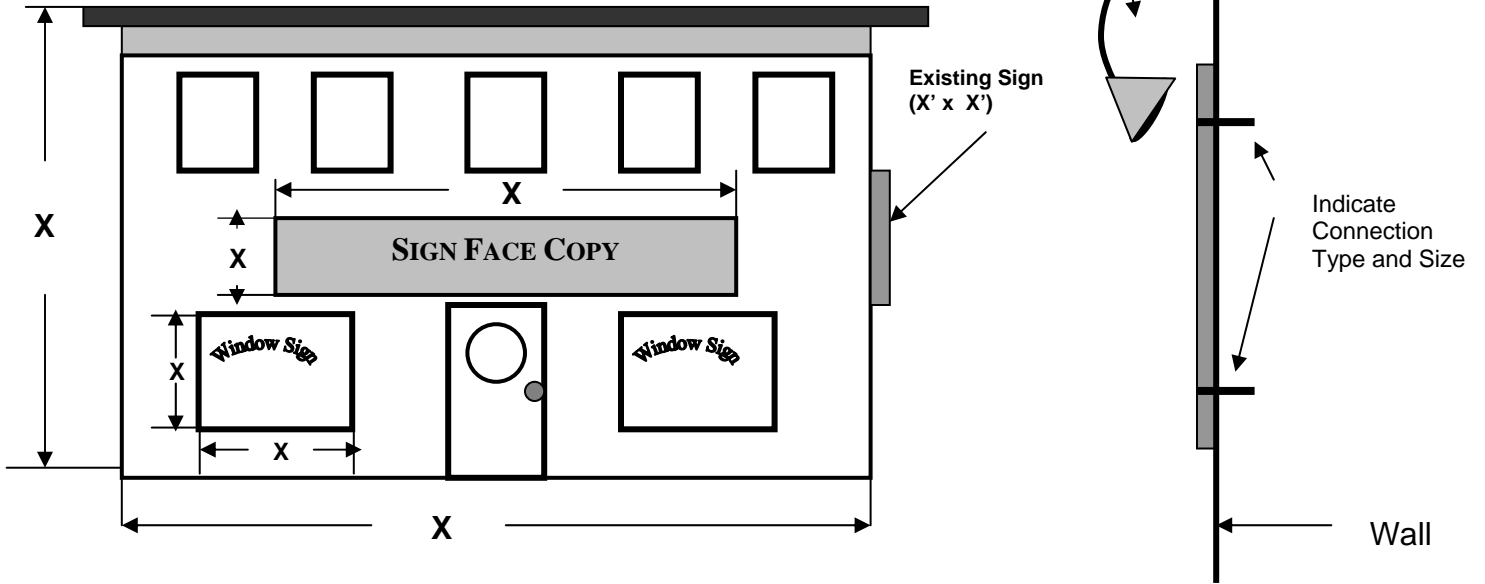


EXAMPLE D: SANDWICH BOARD/SIDEWALK SIGN

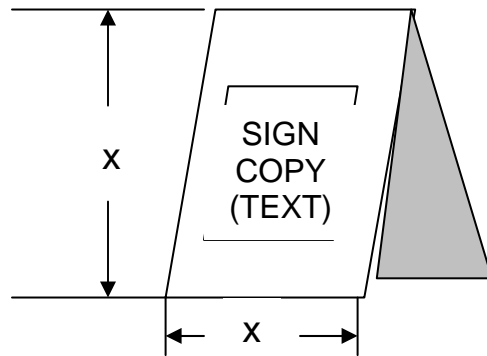

EXAMPLE E: PROJECTING AND SUSPENDED SIGNS

NOTE: Show All Existing Signs and Size

Suspended Signs

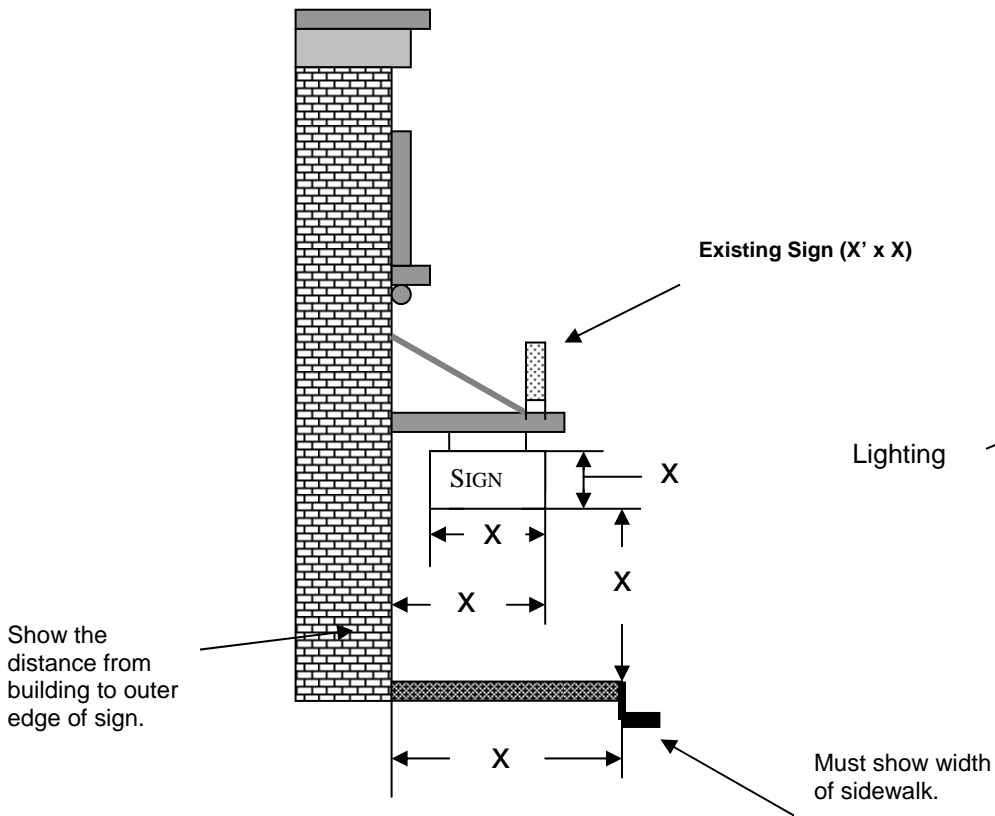

Projecting Signs

