


AS - BUILT

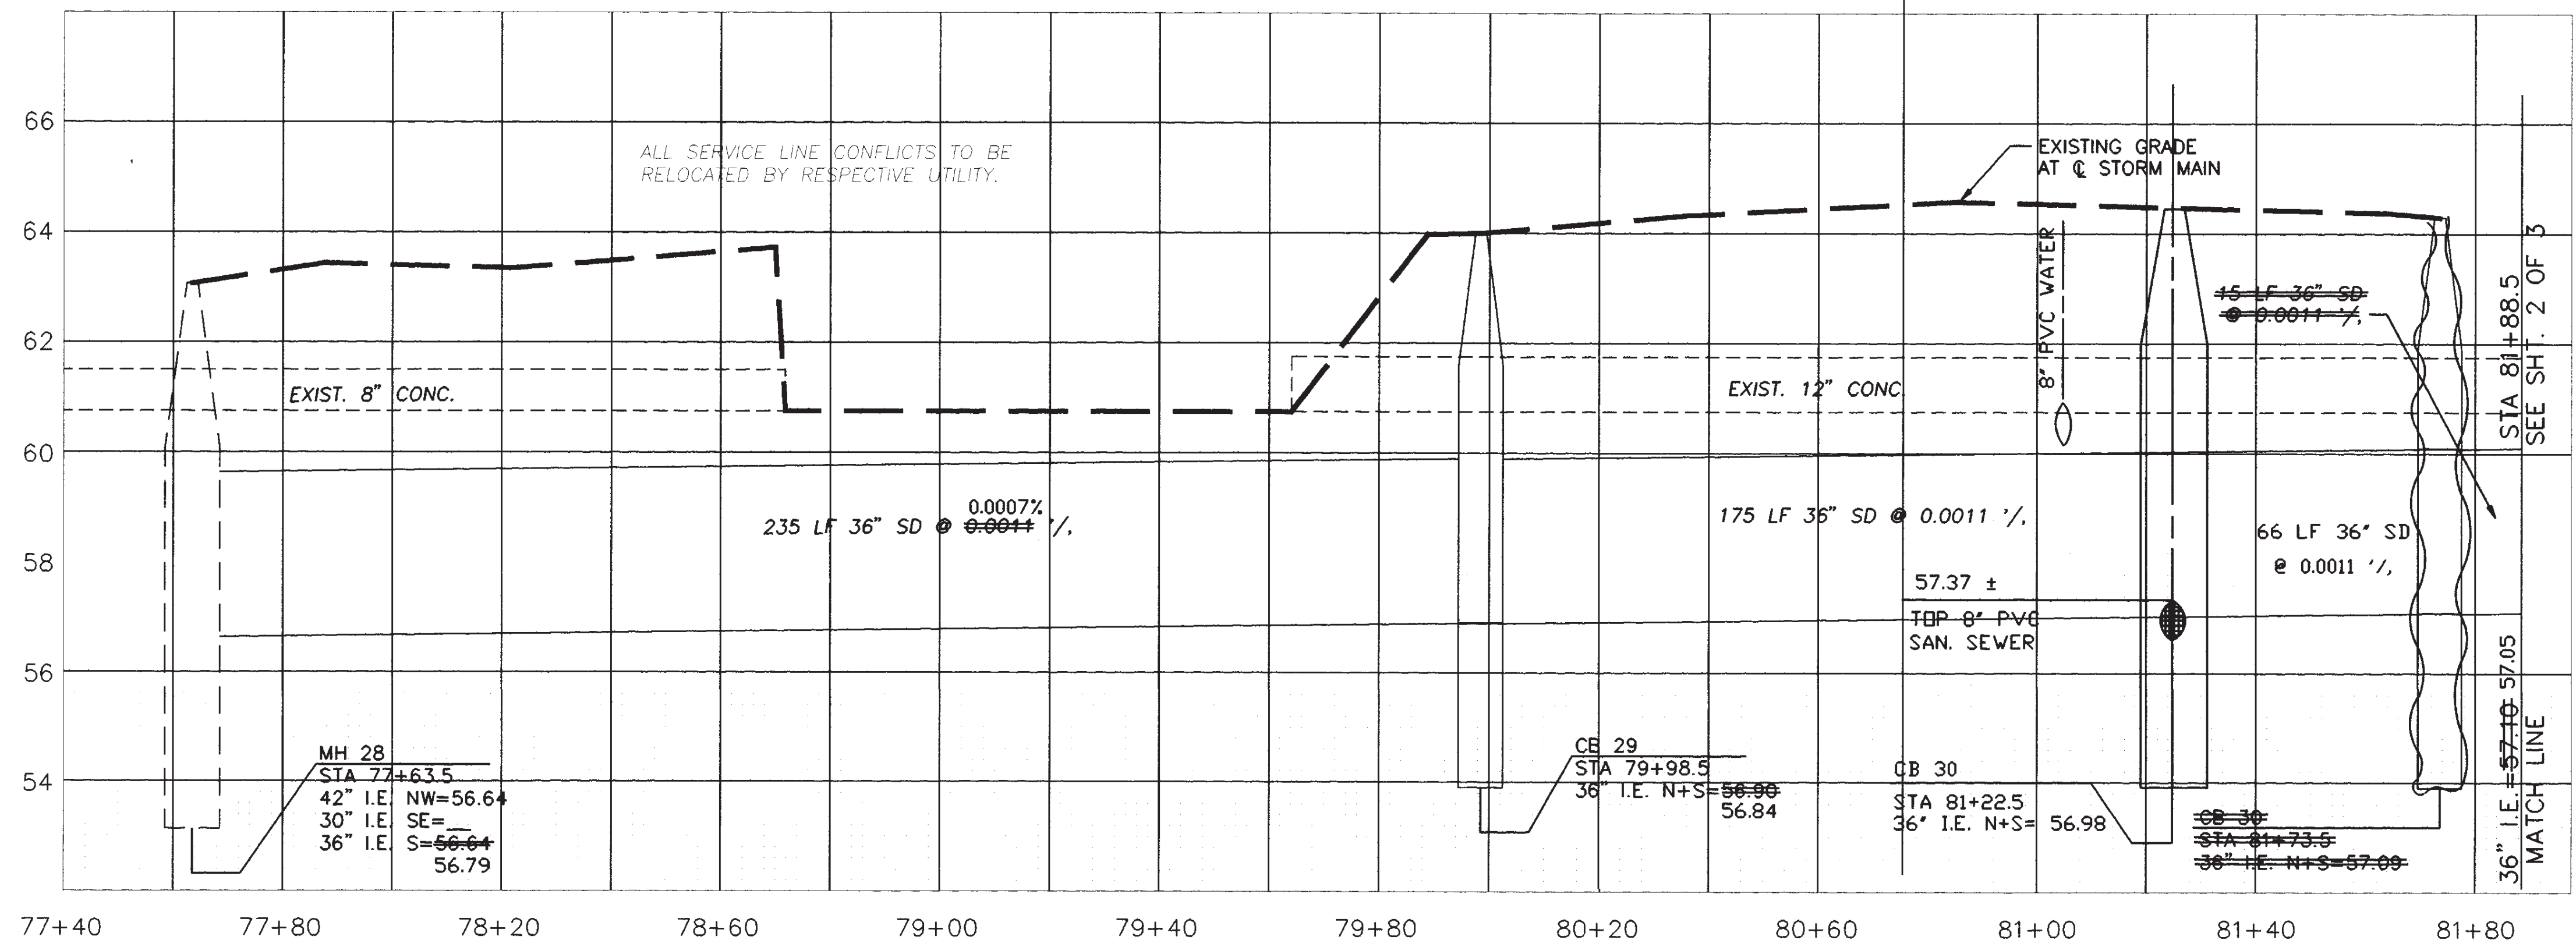

LEGEND

	WATER LINE
	STORM LINE
	SAN. SEWER LINE
	SS FORCE MAIN
	GAS LINE
	TELEPHONE LINE
	ROW CENTERLINE
	ELEV. CONTOURS
	RIGHT OF WAY
	PIPE IN PROFILE
	WATER METER
	WATER VALVE
	MANHOLE
	CATCH BASIN
	LUMINARE
	SIGN
	HYDRANT
	TREE OR BUSH
	GAS VALVE
	TELEPHONE POLE

- NOTES:**
1. THESE PLANS ARE FOR CHANGE ORDER NO. 7 TO THE BASE CONTRACT. ALL REQUIREMENTS OF THE BASE CONTRACT SHALL BE APPLICABLE TO THIS WORK.
 2. SEE BASE CONTRACT PLANS FOR NOTES AND DETAILS APPLICABLE TO THE PLANS.